


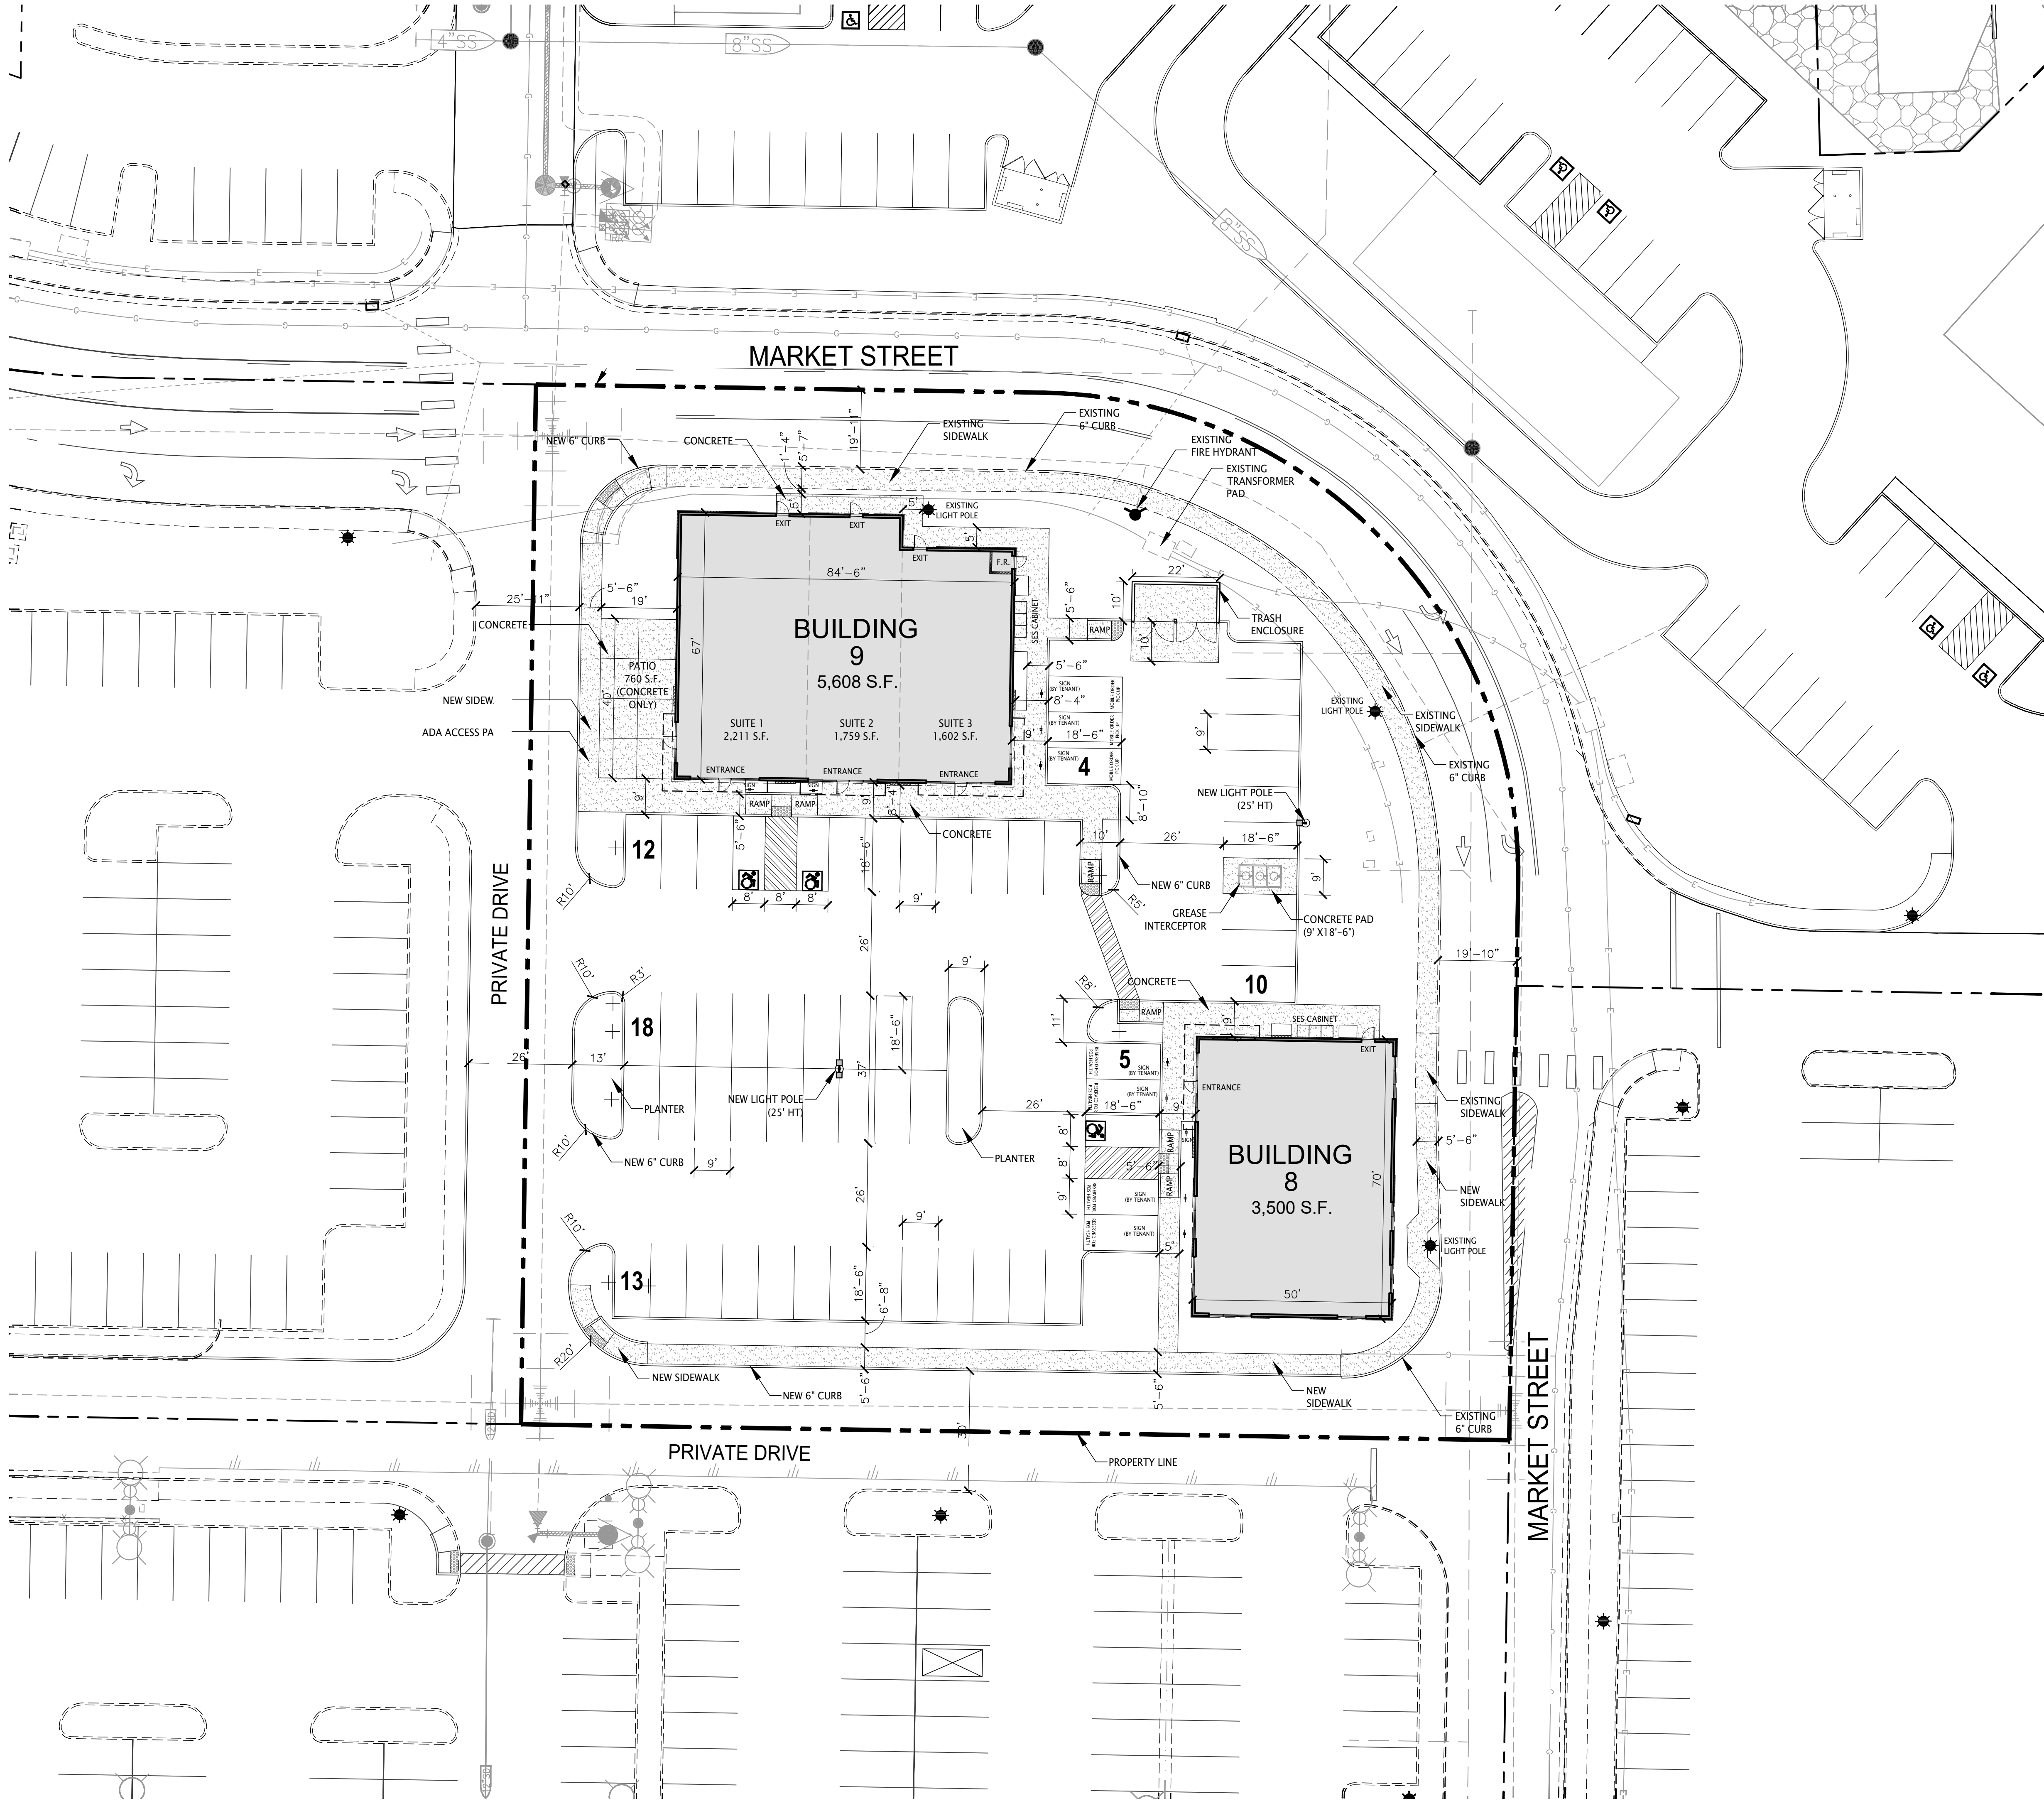

project directory


ARCHITECT:
KERPAN ARCHITECTS, LLC
4777 S. FULTON RANCH BLVD. UNIT 2134
CHANDLER, ARIZONA 85248
CONTACT: KEVIN D. KERPAN
PHONE: (602) 329-0192
E-MAIL: kevin@kerpanarchitects.com

site data

EXISTING ZONING:	COMMERCIAL
SITE AREA:	1.41 ACRES (61,559 S.F.)
PROPOSED USES:	RESTAURANT, RETAIL & DENTAL
BUILDING AREA:	
BUILDING 8:	3,500 S.F.
BUILDING 9:	5,608 S.F.
TOTAL BUILDING AREA:	9,108 S.F.
TOTAL PARKING REQUIRED:	62 SPACES
BUILDING 8: DENTAL OFFICE (3,500 S.F.) 3,500 S.F. DENTAL @ 4.5/1000 = 16 SPACES	
BUILDING 9: SUITE 1: 2,211 S.F. RESTAURANT @ 10/1000 = 22 SPACES SUITE 2: 1,759 S.F. RETAIL @ 4.5/1000 = 8 SPACES SUITE 3: 1,602 S.F. RESTAURANT @ 10/1000 = 16 SPACES	
TOTAL PARKING PROVIDED:	62 SPACES (6.8/1000)
ACCESSIBLE SPACES REQUIRED:	3 SPACES
ACCESSIBLE SPACES PROVIDED:	3 SPACES


site plan

scale: 1" = 20'-0"

 

NOTE:
THIS SITE PLAN HAS BEEN PREPARED WITHOUT THE AID
OF A SURVEY. ALL PROPERTY BOUNDARIES ARE ROUGH
APPROXIMATIONS. THIS DRAWING IS TO BE USED FOR
CONCEPTUAL PURPOSES ONLY AND IT IS NOT TO BE THE
BASIS FOR ANY LEGALLY BINDING DOCUMENTATION.

north

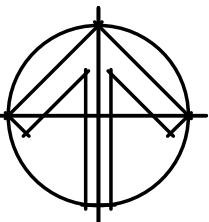

4777 S. FULTON RANCH BLVD
CHANDLER, ARIZONA 85248
PHONE: (602) 329-0192
www.kerpanarchitects.com



PRELIMINARY
NOT FOR
CONSTRUCTION
OR
RECORDING

PERMIT
SET

SITE PLAN

(2) NEW GROUND-UP BUILDINGS
CARSON CROSSING
BUILDING 8 AND BUILDING 9
E/SEC COLLEGE PARKWAY AND MARKET STREET
CARSON CITY, NEVADA 89706

Job No. 26013
Date 03/20/2026

Sheet No.

A10

OWNERSHIP OF INSTRUMENTS OF SERVICE: All reports, drawings, specifications, computer files, field data, notes and other documents and instruments prepared by Kerpan Architecture as instruments of service shall remain the property of Kerpan Architecture. Kerpan Architecture shall retain all common law, statutory and other reserved rights, including, without limitation, the copyrights therein. These documents are instruments of service and are not to be reproduced or used for the purpose other than originally intended, unless authorized in writing by Kerpan Architecture.